



ADDENDUM NO. THREE TO THE CONSTRUCTION DOCUMENTS FOR:

PROJECT: Transient Training Barracks – Reception Staging Onward Integration (RSOI)
Camp Beauregard
13th Street at H Street
Pineville, LA

NUMBER: 57-01-20

DATE: September 13, 2021

This Addendum (consisting of **3** letter size pages and **1** – 24"x36" sheets) shall be attached to and shall become a part of the Contract Documents. The original Contract Documents shall be modified by this Addendum only to extent specifically stated herein.

GENERAL CLARIFICATIONS:

1. The Bid Opening shall be as follows:
Sealed Bids for the Camp Beauregard TT RSOI Barracks, Pineville, Louisiana 71360 will be received at the CFMO Conference Room, 420 F Street, Room 235, Camp Beauregard, Pineville, LA 71360, until 4:00 p.m. CT on Tuesday, September 21, 2021.

CLARIFICATIONS / REVISIONS TO THE SPECIFICATIONS:

1. Table of Contents: Delete reference to Specification Section 27 05 26 Grounding & Bonding for Communication Systems and 27 13 00 – Voice and Data Systems
2. Louisiana Uniform Public Work Bid Form:
 - a. Delete and replace with the attached.
3. Delete the following specifications sections:
 - a. Section 27 05 26 Grounding & Bonding for Communication Systems
 - b. Section 27 13 00 – Voice and Data Systems

CLARIFICATIONS / REVISIONS TO THE DRAWINGS:

Civil:

1. C3.00:
 - A. Add the following general note: THE CONCRETE SLAB AT STAIRS # 1, 2, AND 3 AS REFERENCED ON SHEET S1.0 IS TO BE AS FOLLOWS: THE CONCRETE SLAB DEPTH FOR THESE STAIR AREAS IS TO BE 4 ½ INCHES THICK WITH 6 X 6 X 6 WWF FOR REINFORCEMENT. THE CONCRETE IS TO BE PLACED ON A VAPOR BARRIER ON THE 4 INCH SAND CUSHION. THE CONCRETE SHALL BE

AS SPECIFIED ON SHEET S9.00 AND PER THE SPECIFICATIONS. INSIDE SLAB CORNERS ARE TO BE AS DETAILED ON SHEET S8.00.

Architectural:

1. Delete the following sheets listed and replace with the attached.
 - a. A4.00

Structural:

2. S1.00, Detail 1:
 - a. At the "SITE CONC., RE: CIVIL" concrete slab note at Stairs # 1, 2, and 3, refer to C3.00 for additional information as per Addendum No. 3.

End of Addendum No. 3

LOUISIANA UNIFORM PUBLIC WORK BID FORM

TO: MILITARY DEPARTMENT, STATE OF LOUISIANA
ATTN: State Contracting Officer
718 E Street, Camp Beauregard
Pineville, Louisiana 71360-0613

BID FOR: CAMP BEAUREGARD TT RSOI BARRACKS
13th Street at H ST
Pineville, Louisiana 71360
Project number: LA 22-C-024

(Owner to provide name of project and other identifying information)

The undersigned bidder hereby declares and represents that she/ he; a) has carefully examined and understands the Bidding Documents, b) has not received, relied on, or based his bid on any verbal instructions contrary to the Bidding Documents or any addenda, c) has personally inspected and is familiar with the project site, and hereby proposes to provide all labor, materials, tools, appliances and facilities as required to perform in a workmanlike manner, all work and services for the construction and completion of the referenced project, all in strict accordance with the Bidding Documents prepared by: RHH Architects & Ballard CLC, AJV 200 Government St., Suite 100 Baton Rouge, LA 70802.

Phone (225) 383 - 0002 and dated : August 6, 2021
(Owner to provide name of entity preparing bidding documents.)

Bidders must acknowledge all addenda. The Bidder acknowledges receipt of the following ADDENDA: (Enter the number the Designer has assigned to each of the addenda that the Bidder is acknowledging)

TOTAL BASE BID: For all work required by the Bidding Documents (including any and all unit prices designated "Base Bid" * but not alternates) the sum of:

Dollars (\$)

ALTERNATES: For any and all work required by the Bidding Documents for Alternates including any and all unit prices designated as alternates in the unit price description.

Alternate No. 1 Exterior Revisions: Add metal grillework guardrail, painted in lieu of metal guardrail as indicated on Elevations

(Owner to provide description of alternate and state whether add or deduct) for the lump sum of:

Dollars (\$)

Alternate No. 2 Interior Finishes: Add porcelain tile at walls & floors. Add impact resistant gyp board in lieu of gyp board as indicated at floor plans and room finish schedule.

(Owner to provide description of alternate and state whether add or deduct) for the lump sum of:

Dollars (\$)

Alternate No. 3 Add Bus Drop Off Area: Add paving and drainage for bus drop off area and sidewalk.

(Owner to provide description of alternate and state whether add or deduct) for the lump sum of:

Dollars (\$)

NAME OF BIDDER:

ADDRESS OF BIDDER:

LOUISIANA CONTRACTOR'S LICENSE NUMBER:

NAME OF AUTHORIZED SIGNATORY OF BIDDER:

TITLE OF AUTHORIZED SIGNATORY OF BIDDER:


SIGNATURE OF AUTHORIZED SIGNATORY OF BIDDER **:

DATE:

The Unit Price Form shall be used if the contract includes unit prices. Otherwise it is not required and need not be included with the form. The number of unit prices that may be included is not limited and additional sheets may be included if needed.


** If someone other than a corporate officer signs for the Bidder/ Contractor, a copy of a Corporate Resolution or other signature authorization shall be required for submission of bid. Failure to include a copy of the appropriate signature authorization, if required, may result in the rejection of the bid unless the bidder has complied with LA. R.S. 38:2212(B)5.

BID SECURITY in the form of a bid bond, certified check or cashier's check as prescribed by LA R.S. 38:2218.A is attached to and made a part of this bid.

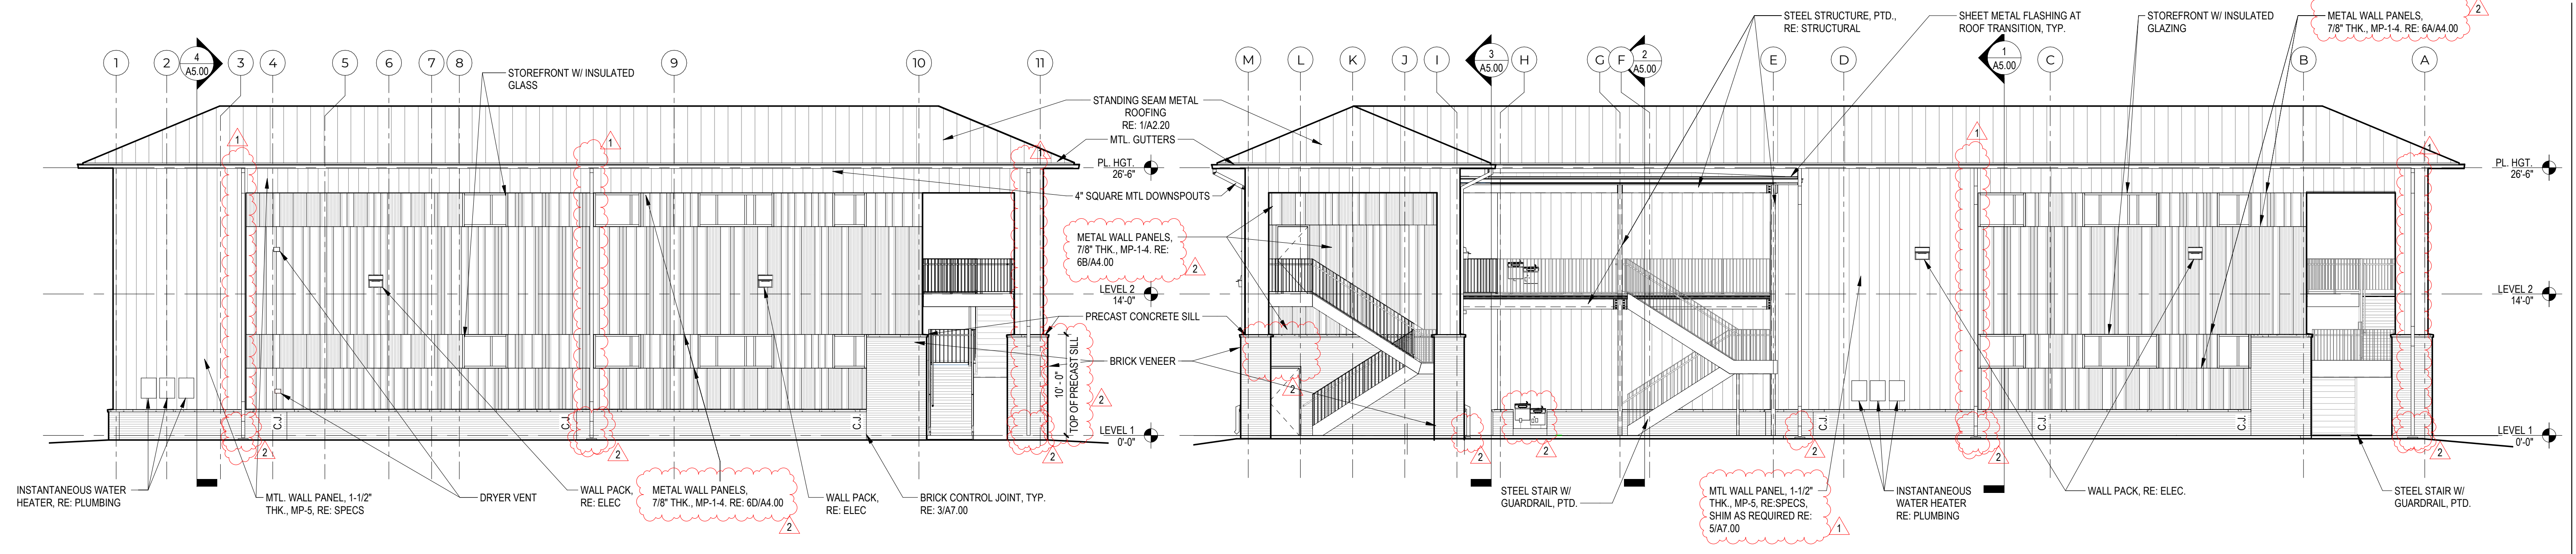


1 EAST ELEVATION

2 NORTH ELEVATION

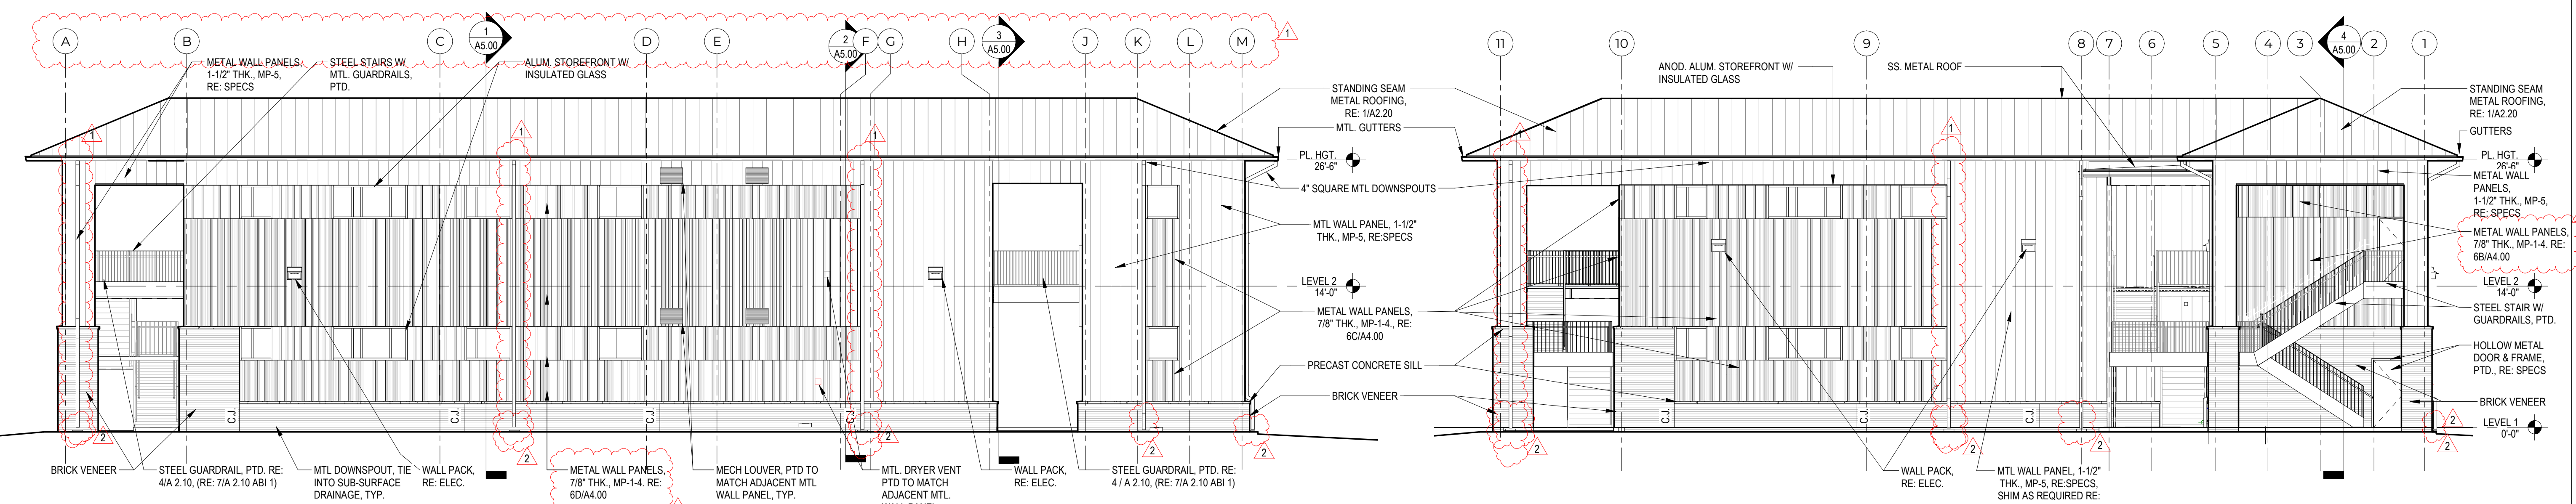


3 SOUTH ELEVATION


4 WEST ELEVATION

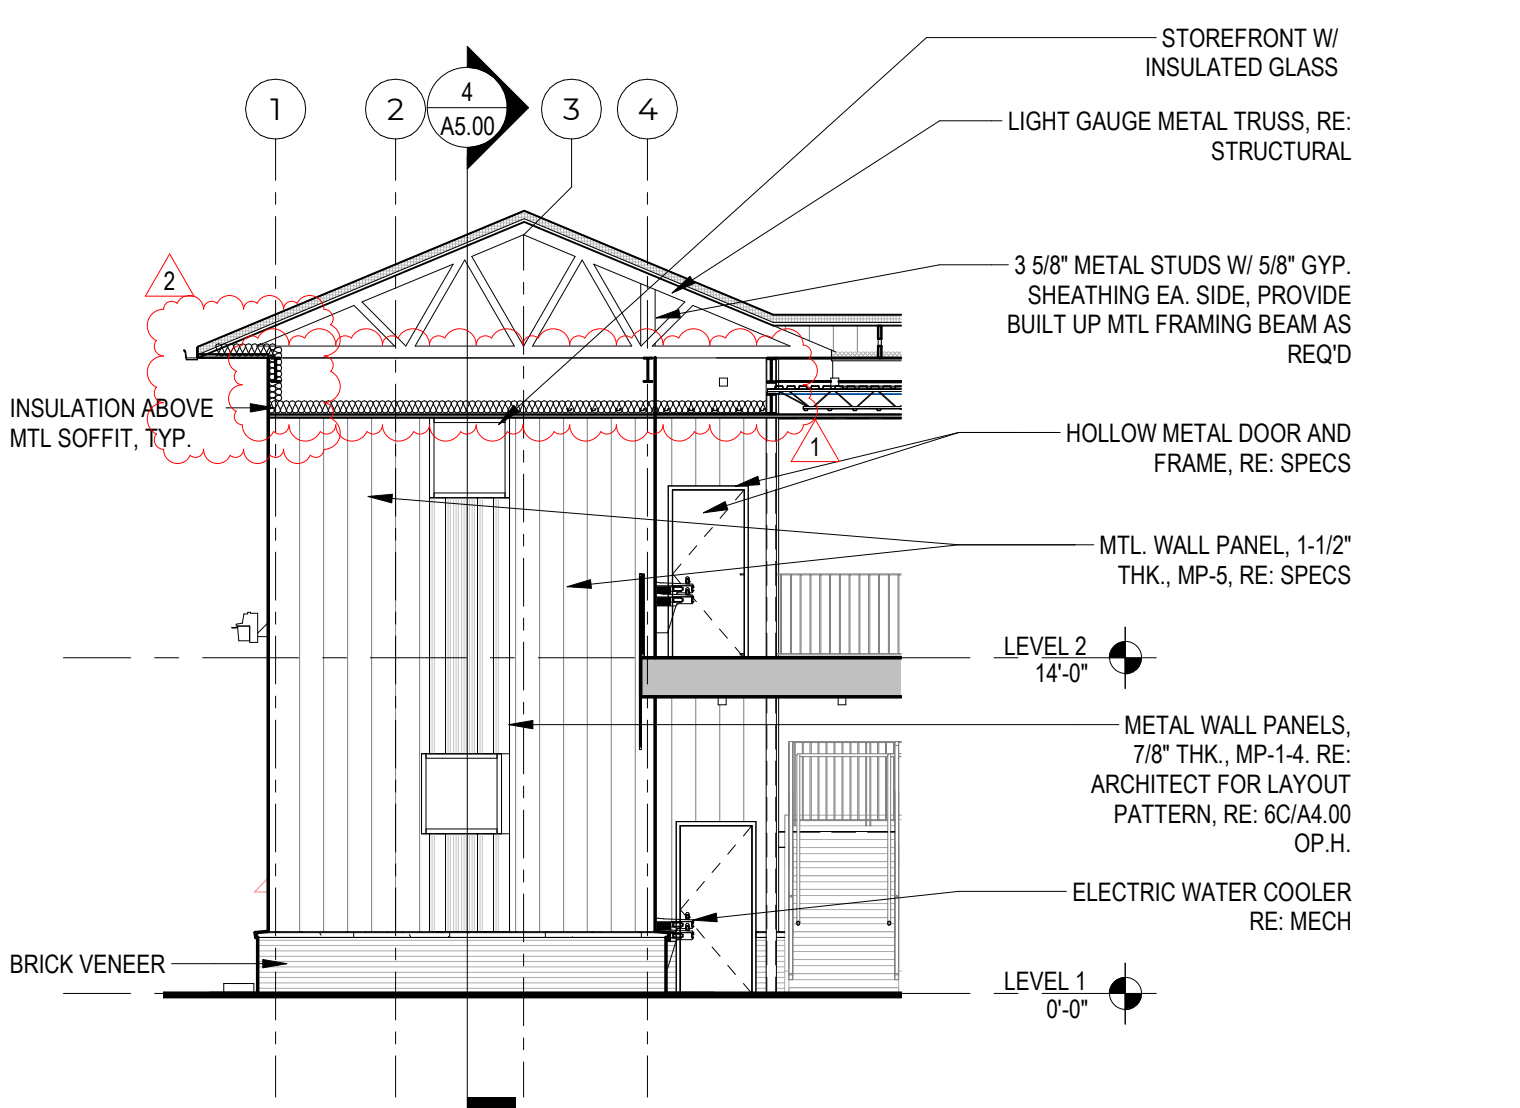

5 INTERIOR EAST ELEVATION

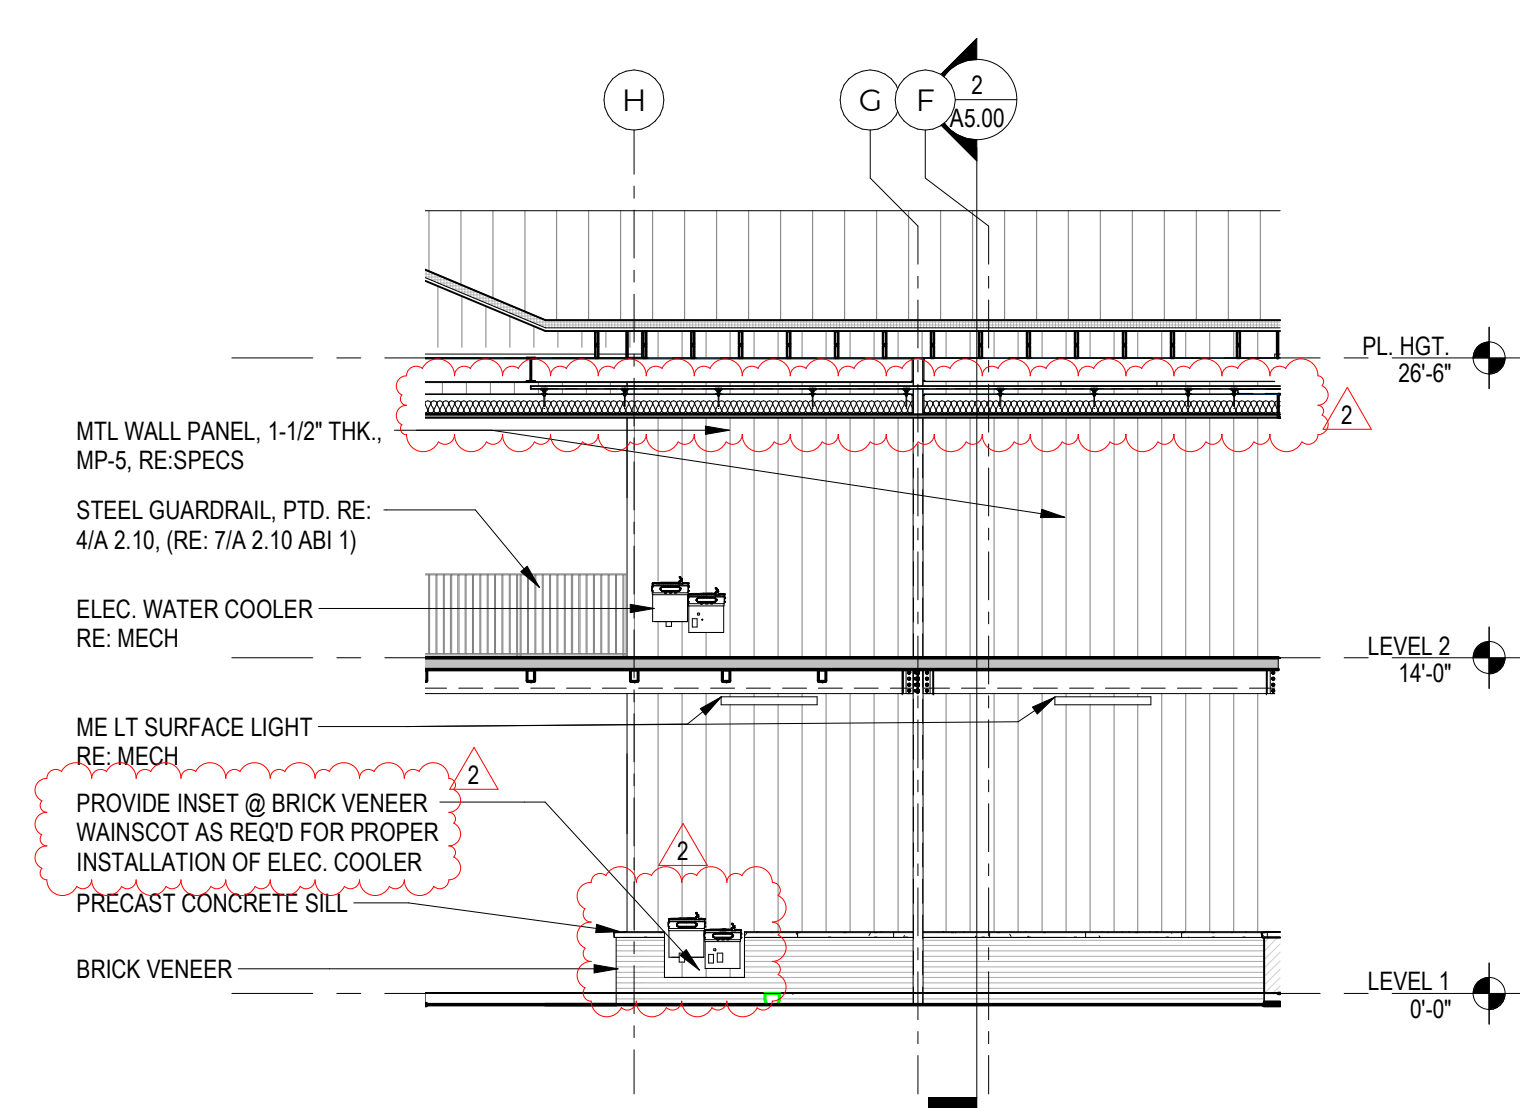

6 INTERIOR NORTH ELEVATION

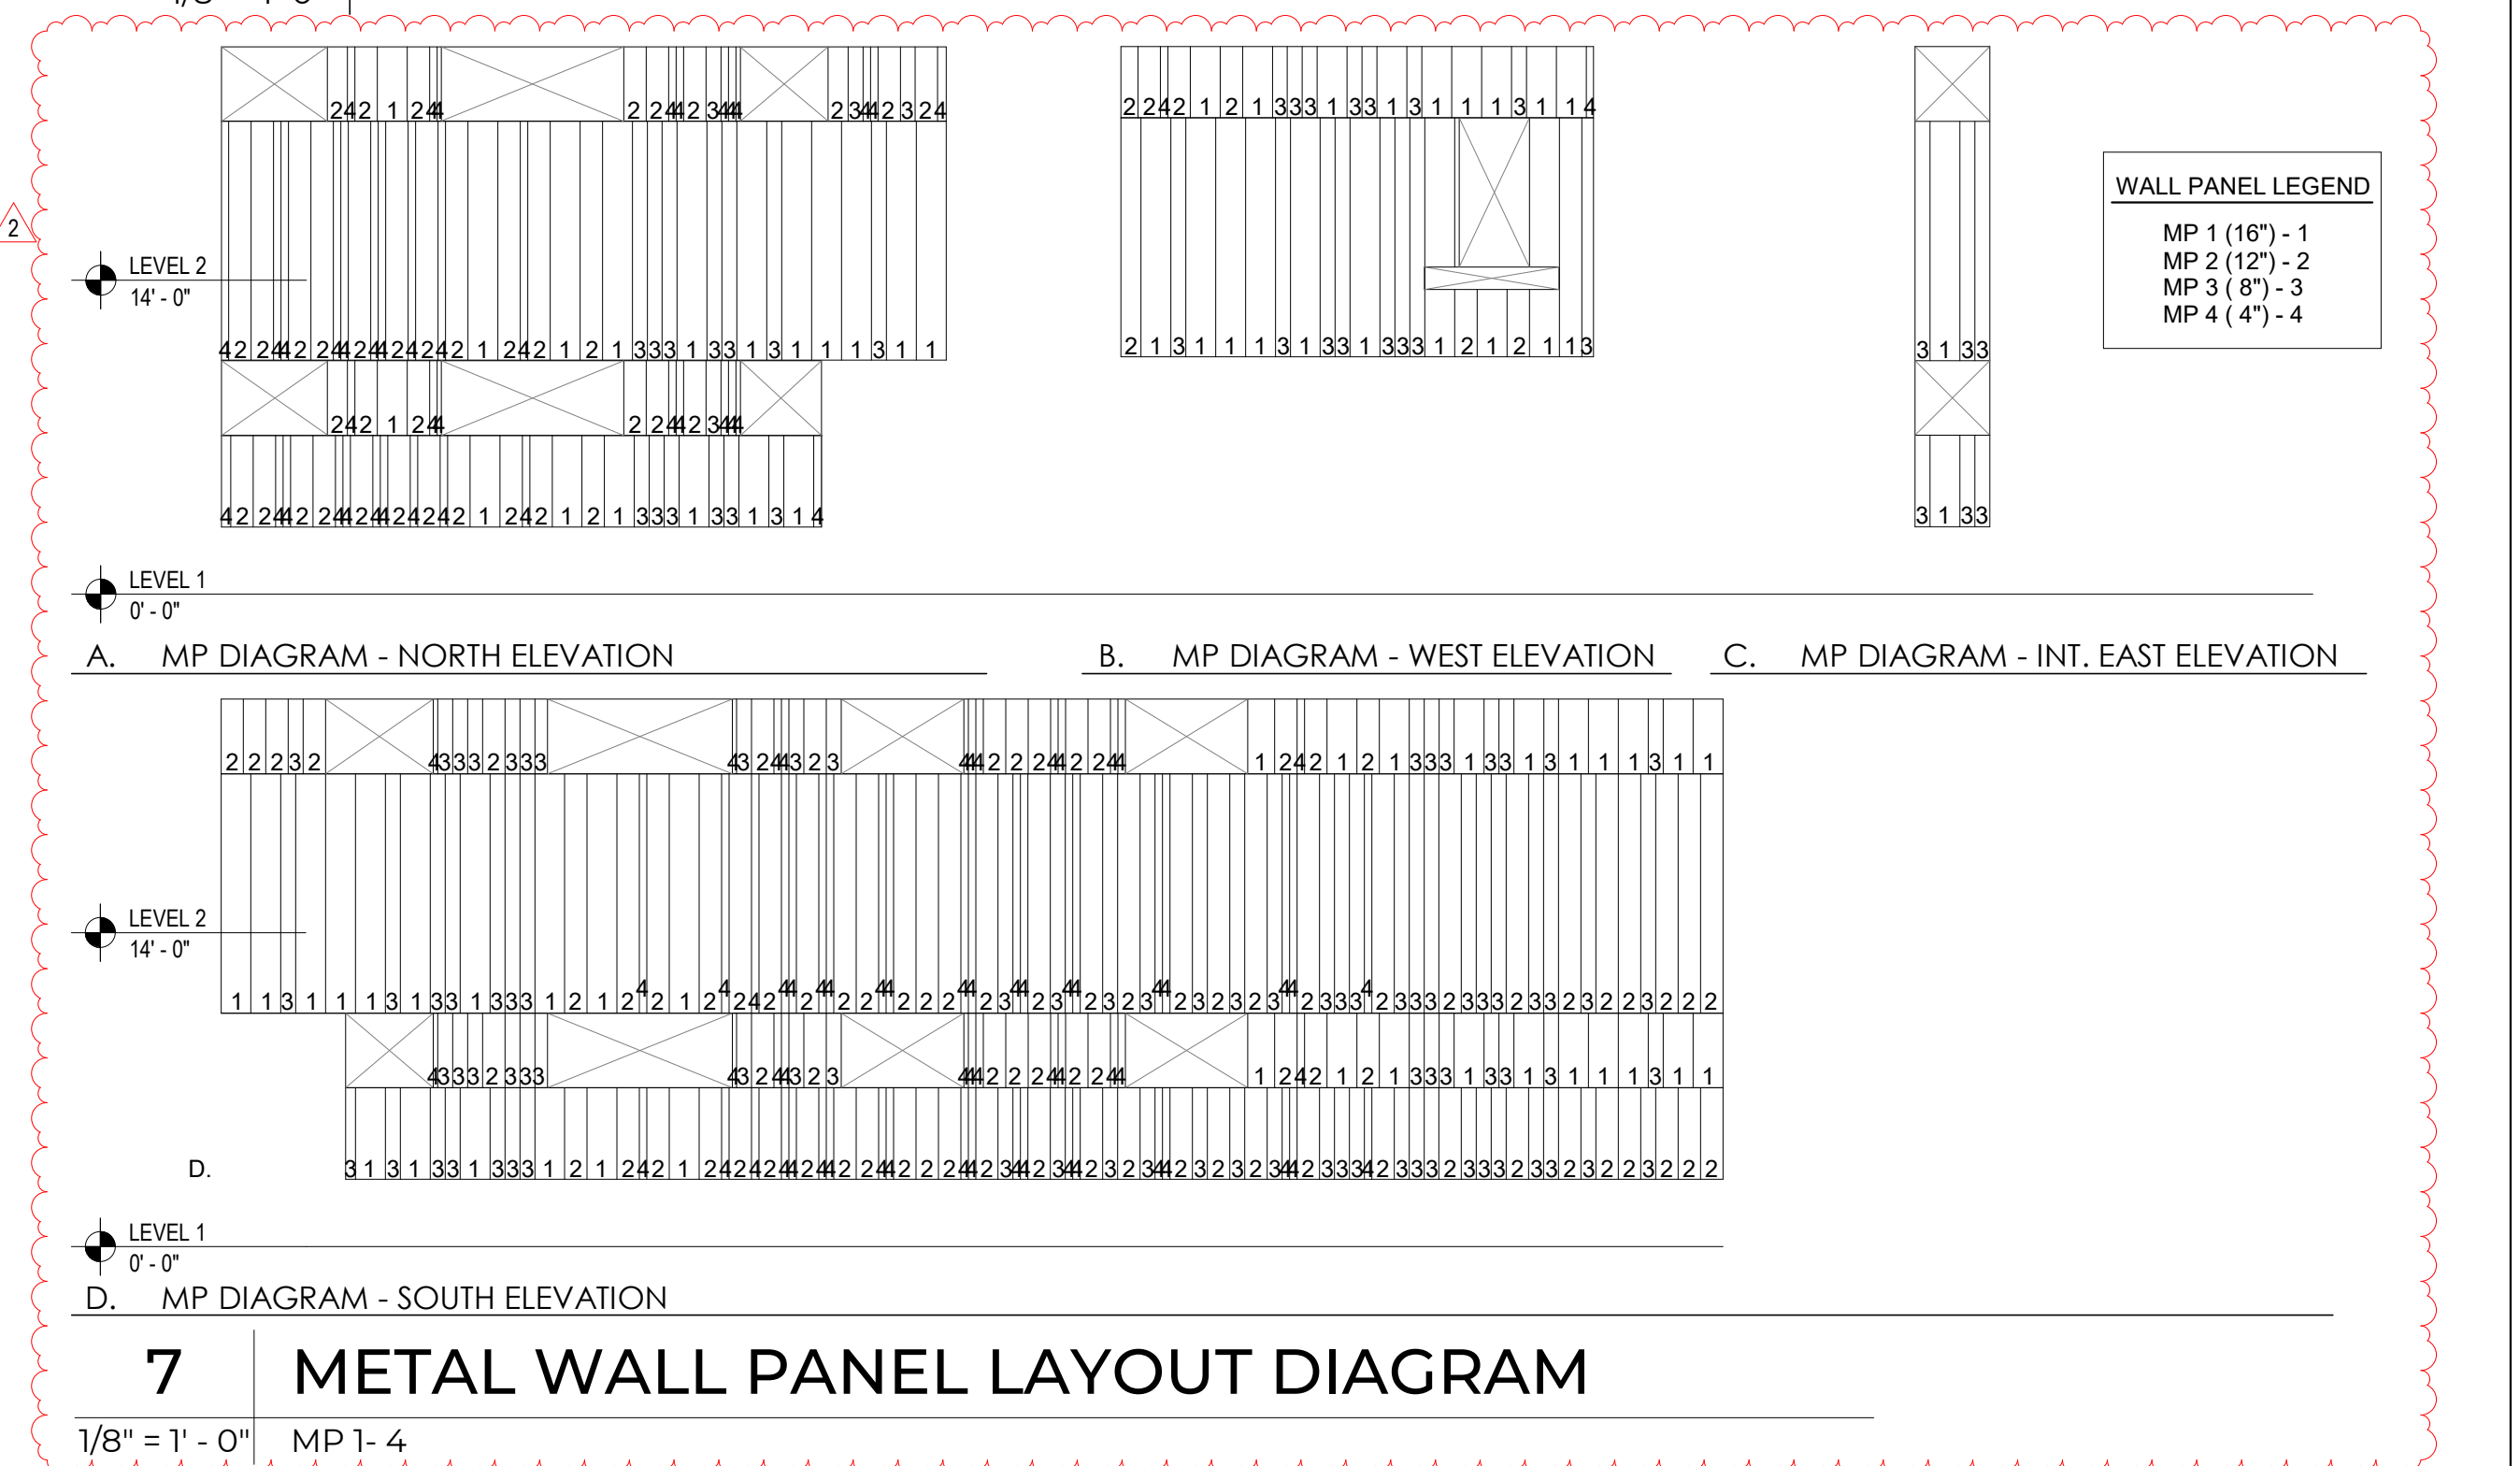

7 METAL WALL PANEL LAYOUT DIAGRAM

